



FENCE DETAIL 'A'

NOT TO SCALE

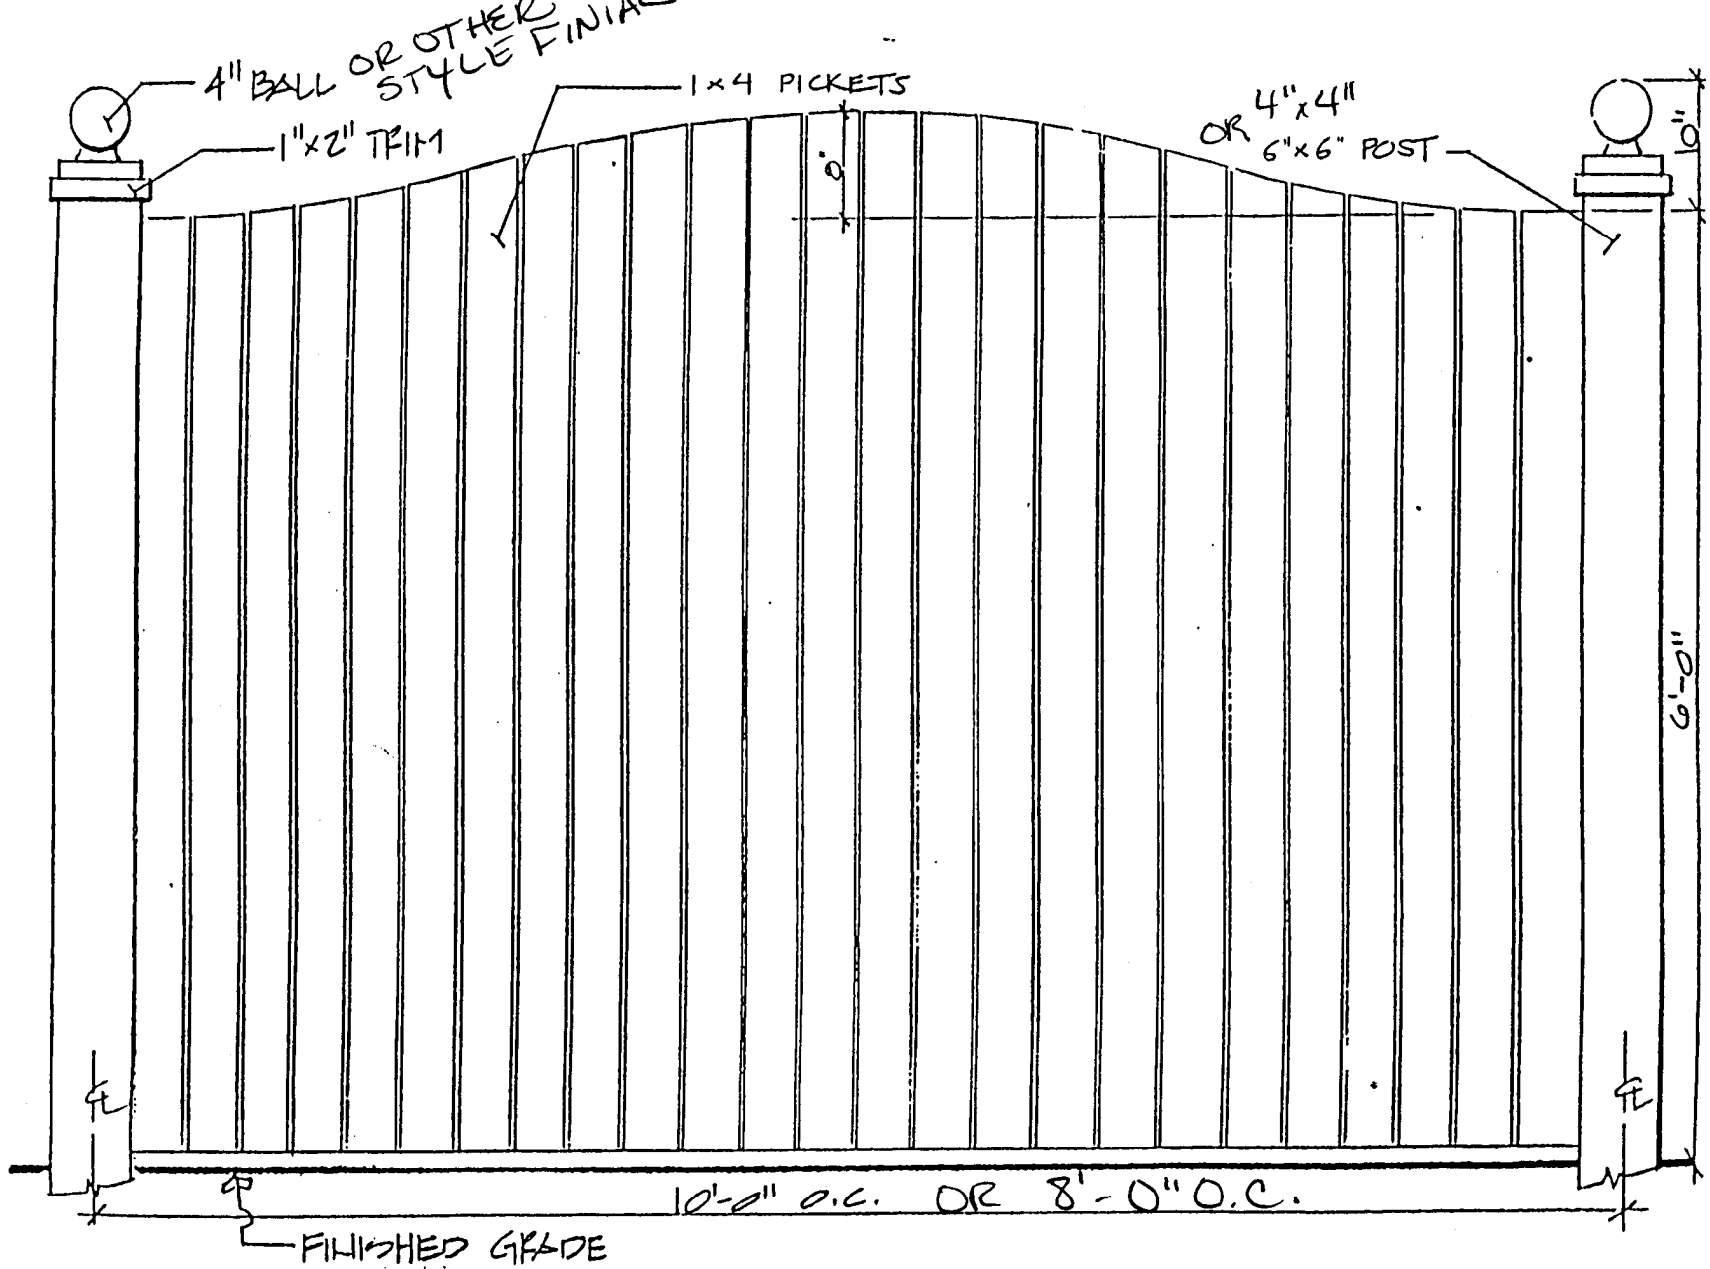


FENCE DETAIL 'B'

NOT TO SCALE

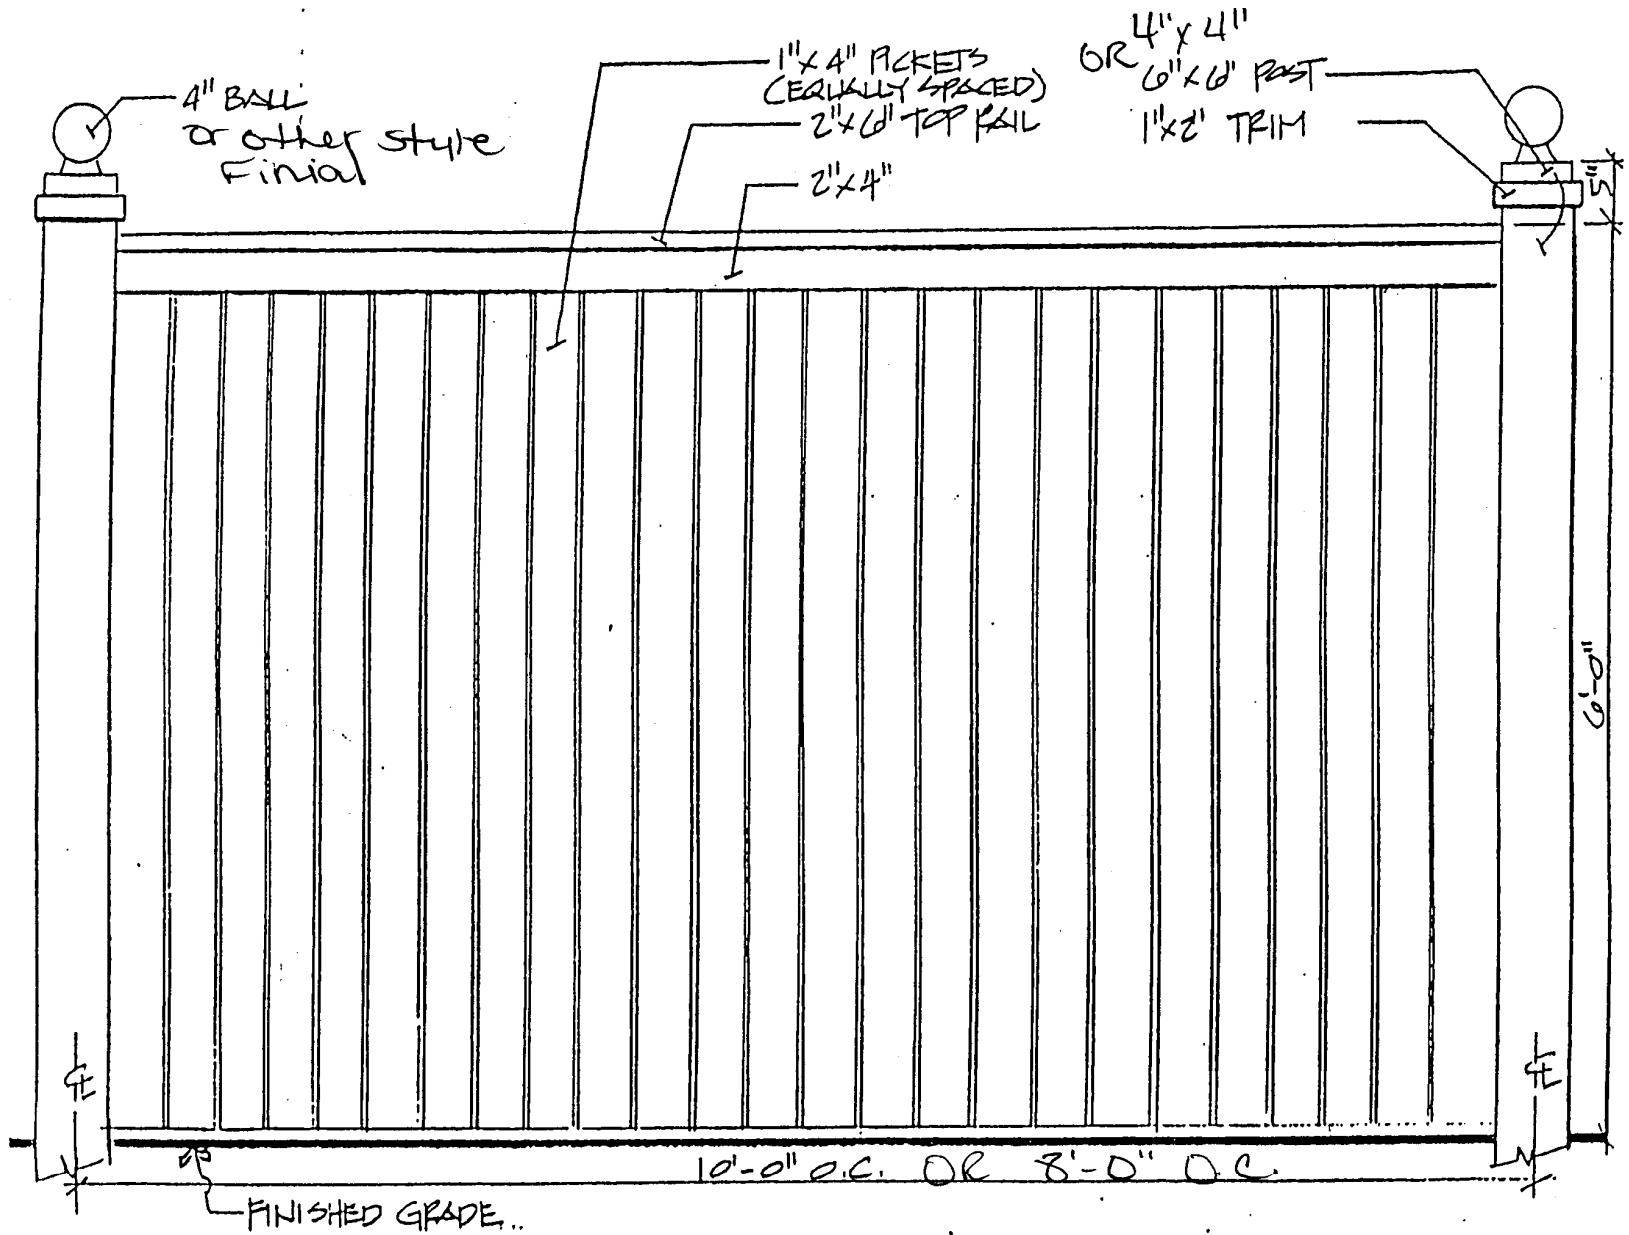


FENCE DETAIL 'C'

NOT TO SCALE

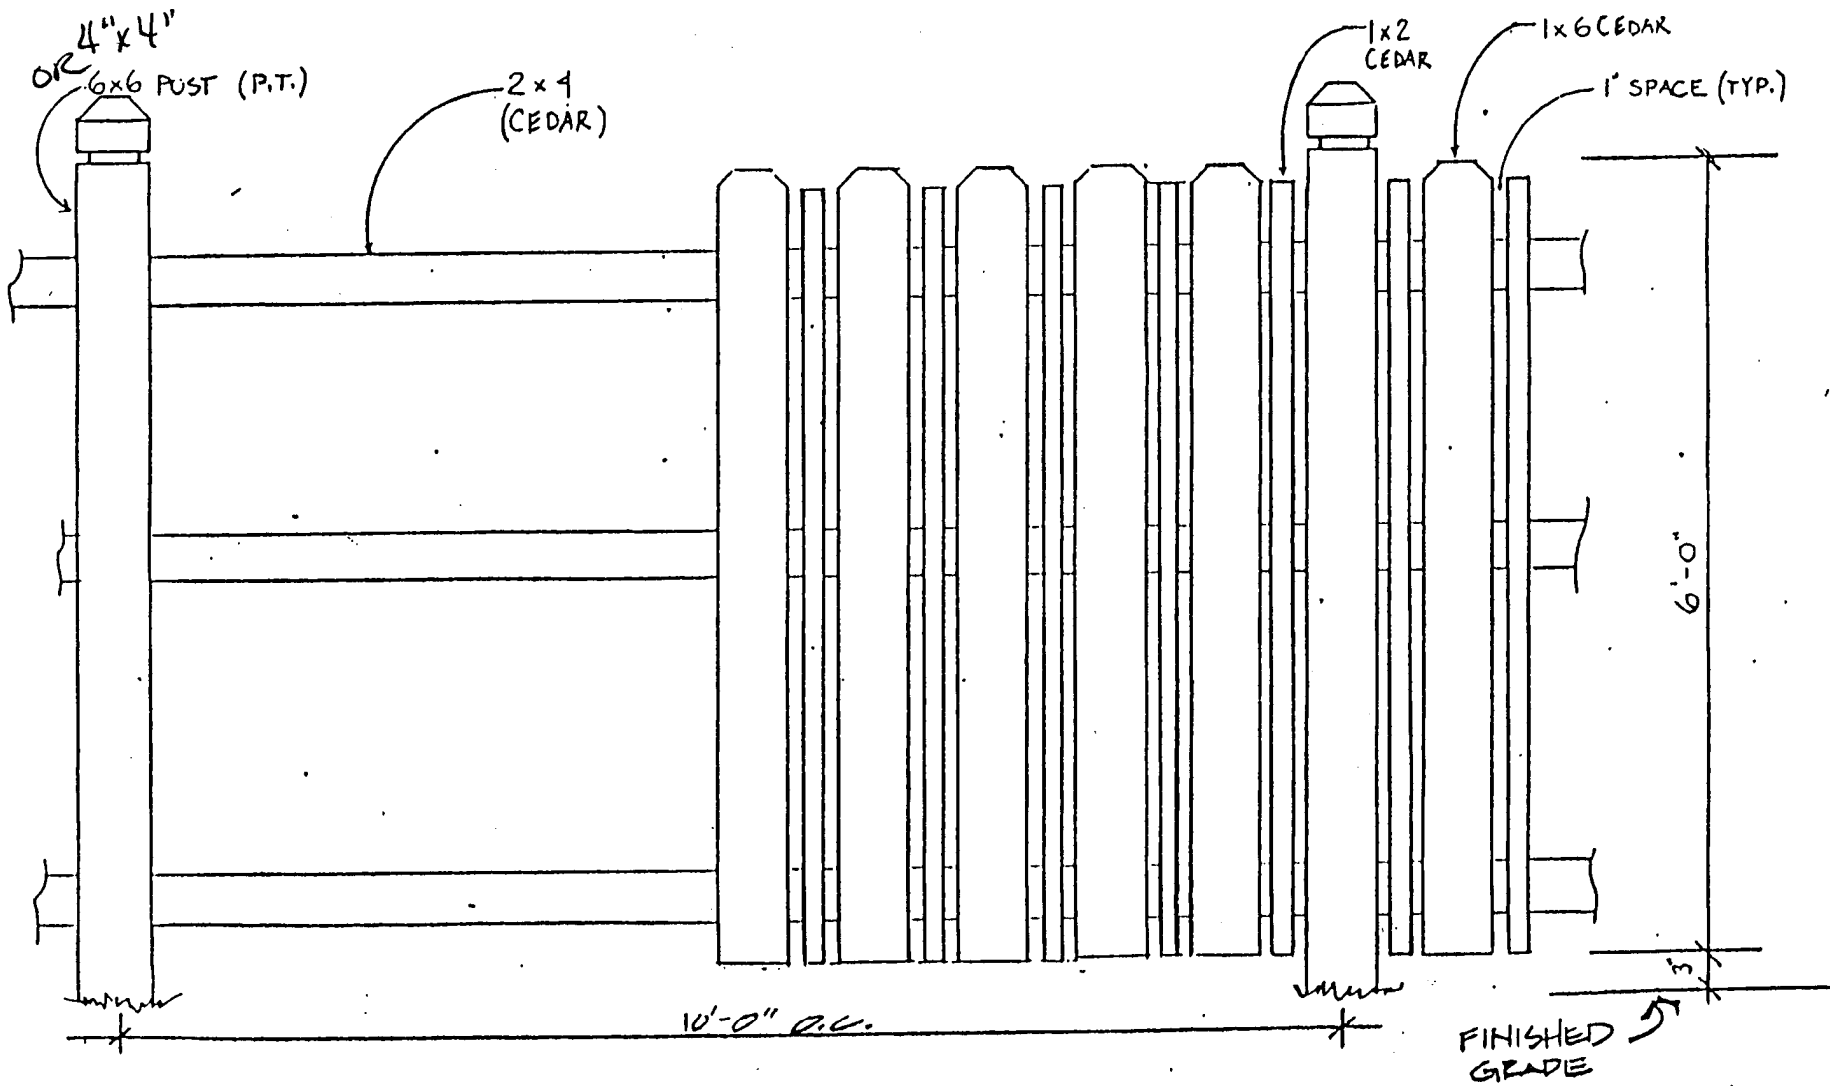

FENCE DETAIL 'D'
NOT TO SCALE

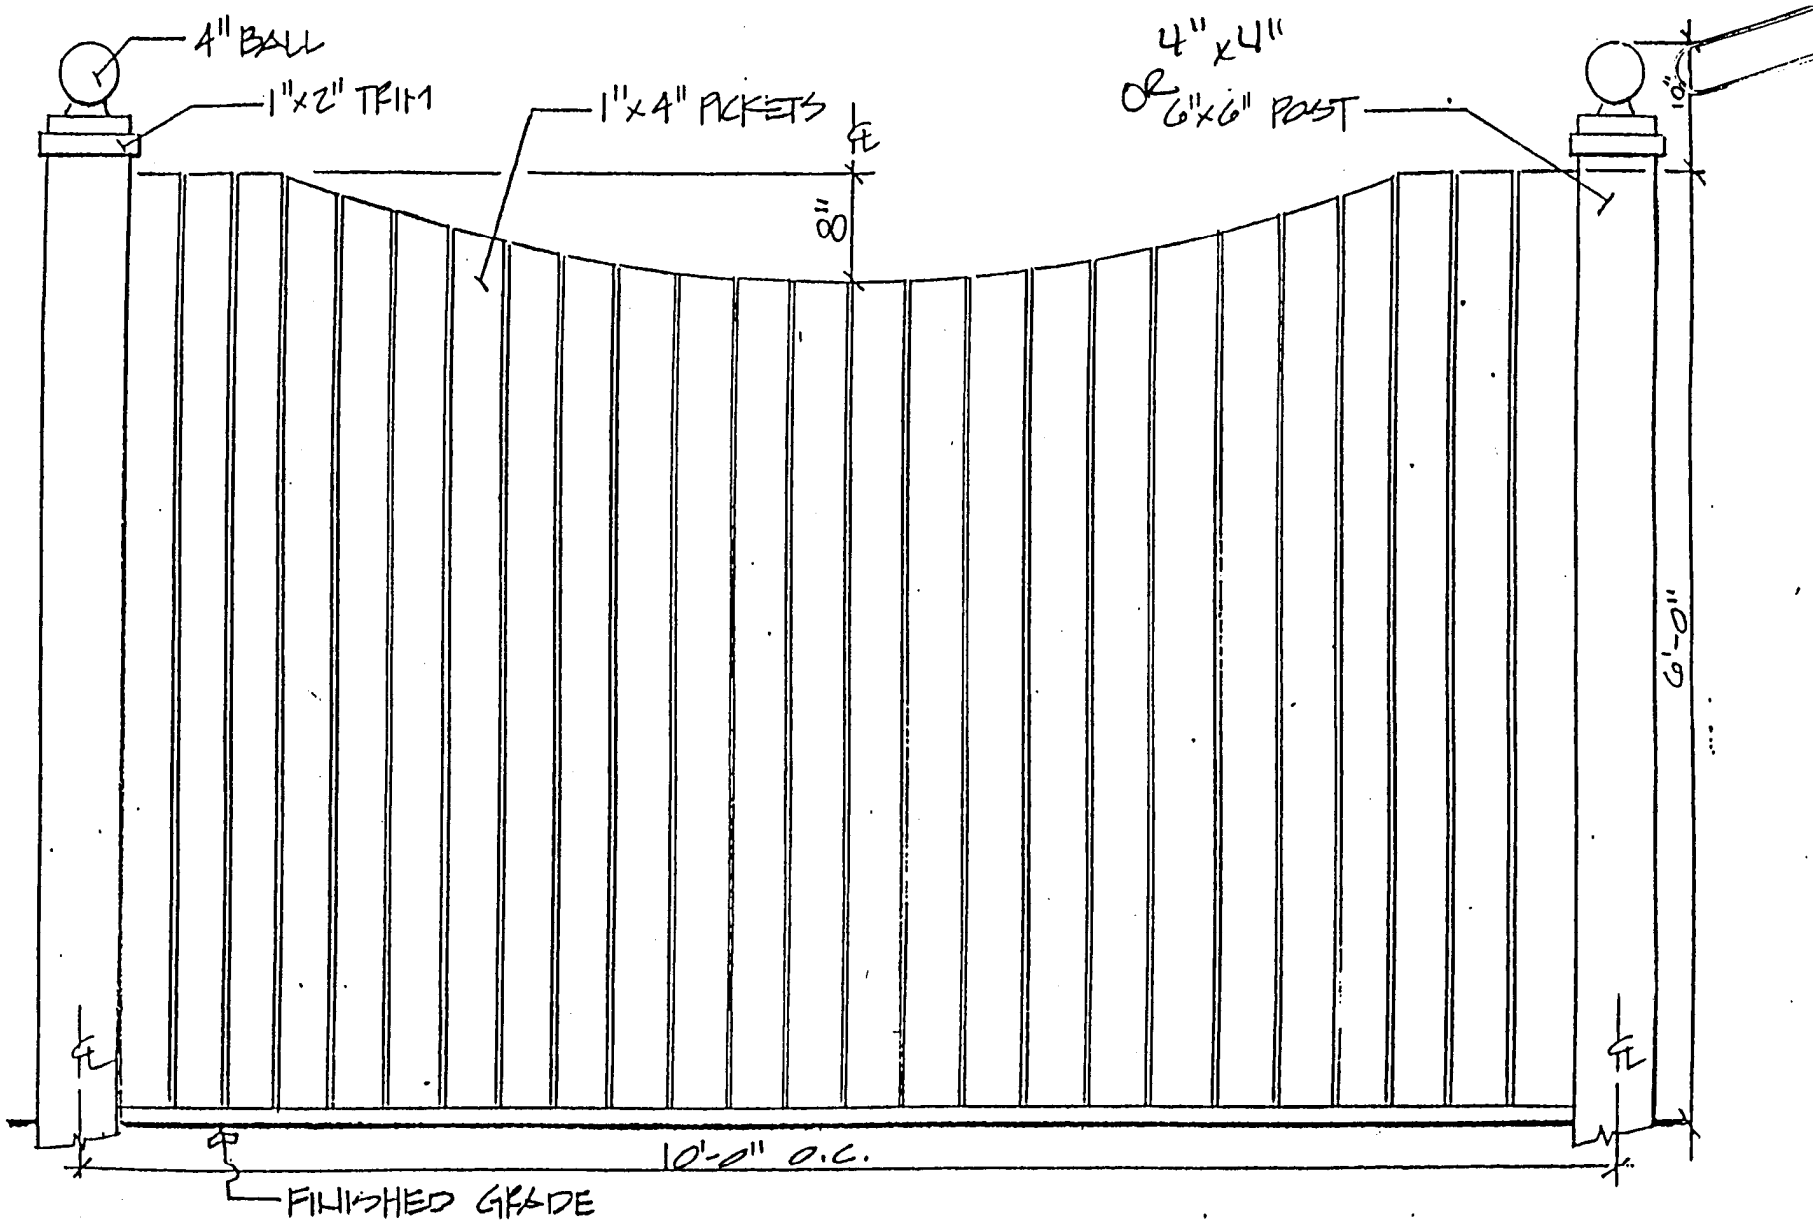

FENCE DETAIL 'E'

NOT TO SCALE